


計画図 (案)

1号甲子園口水槽


S=1:2500

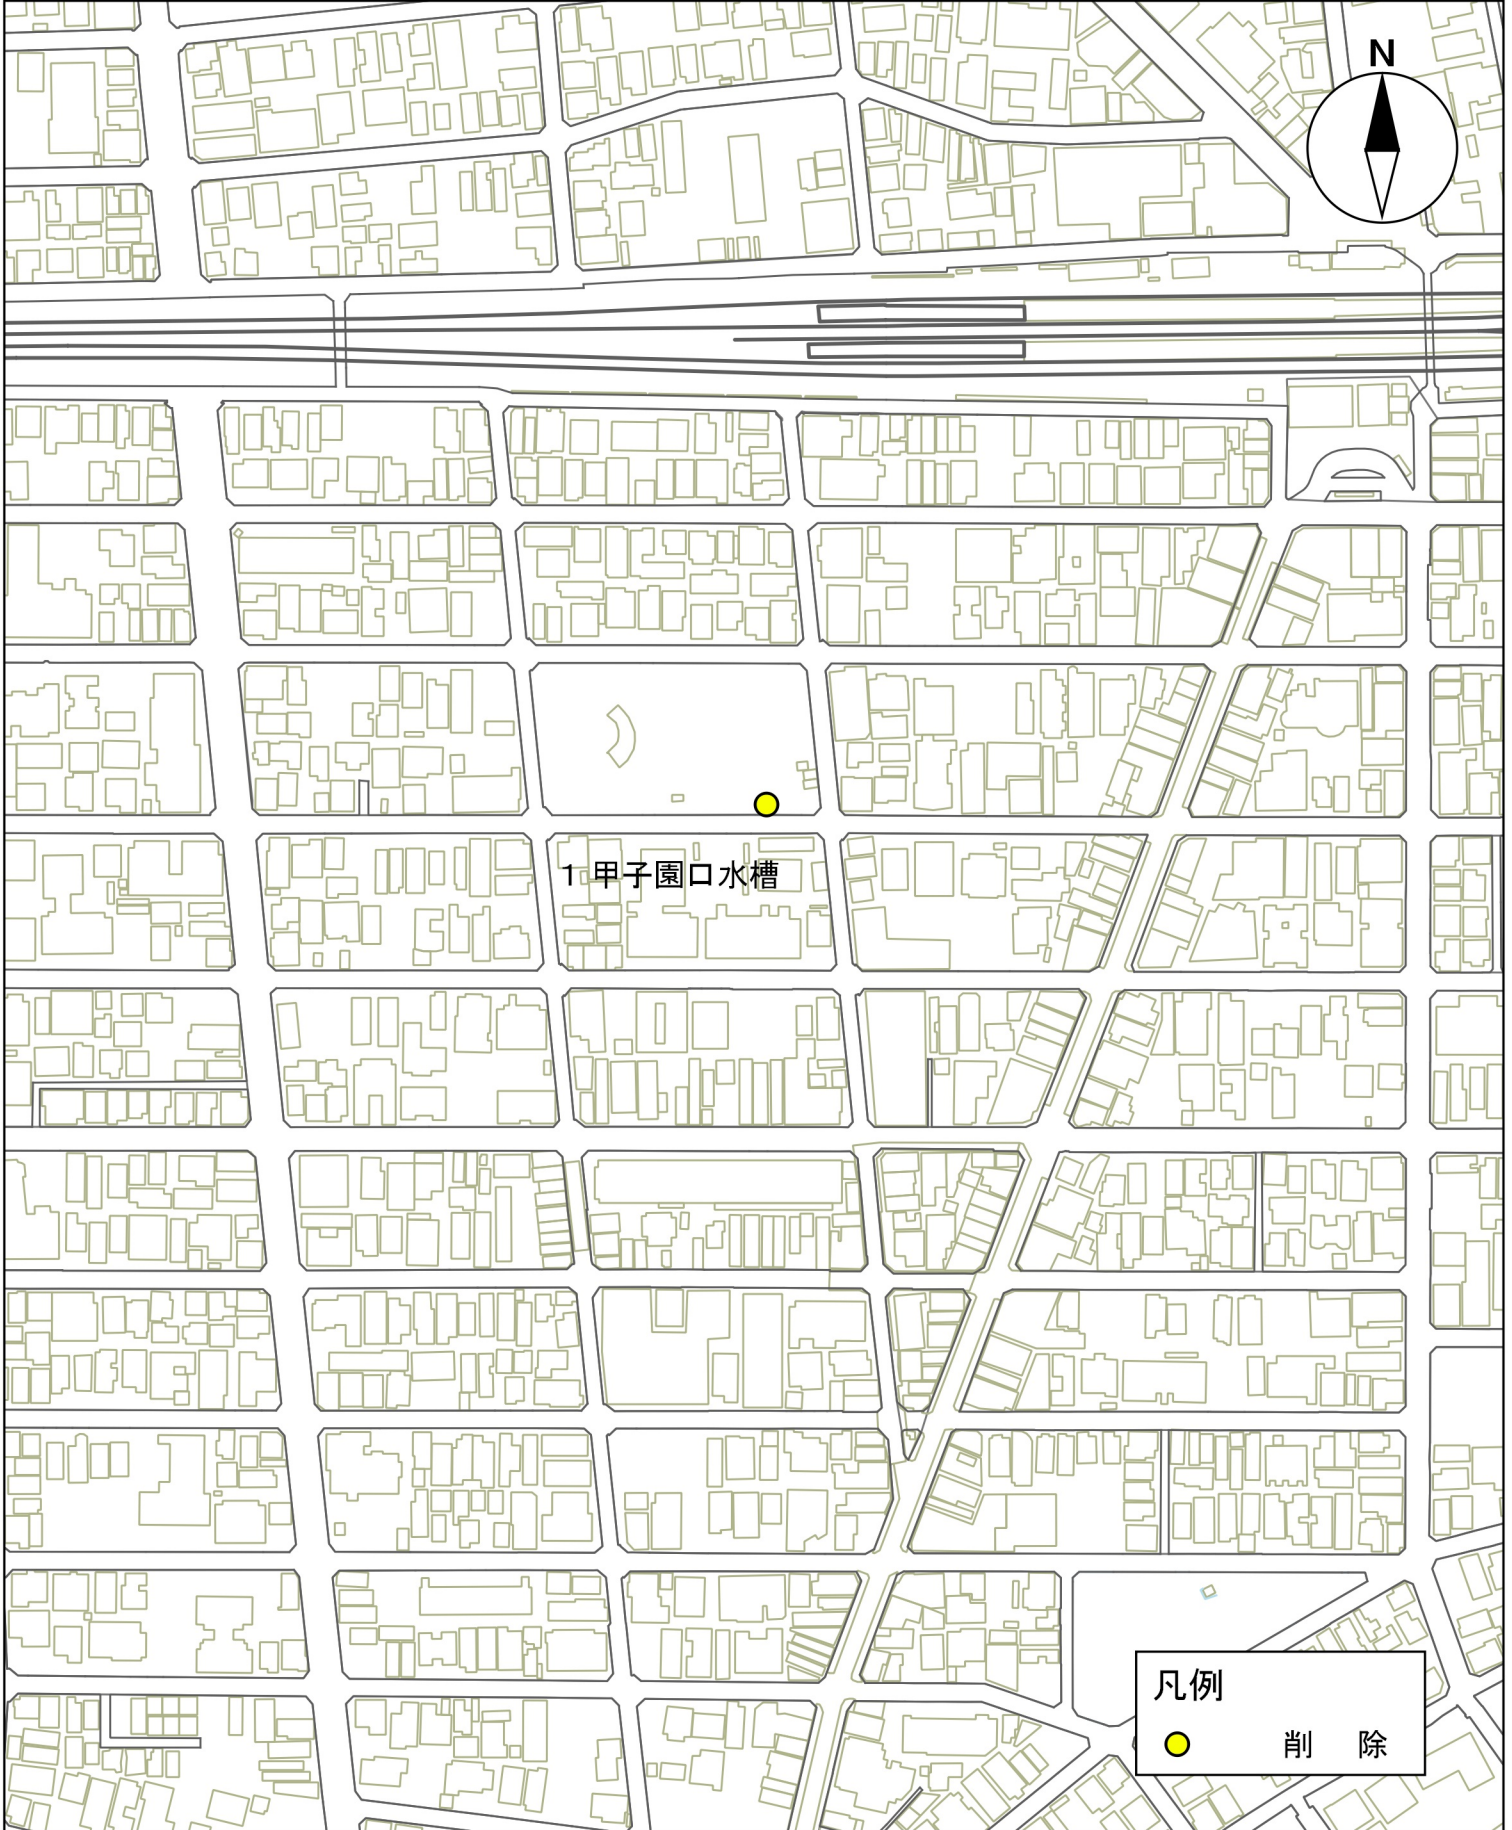

計画図 (案)

2号南昭和水槽


S=1:2500

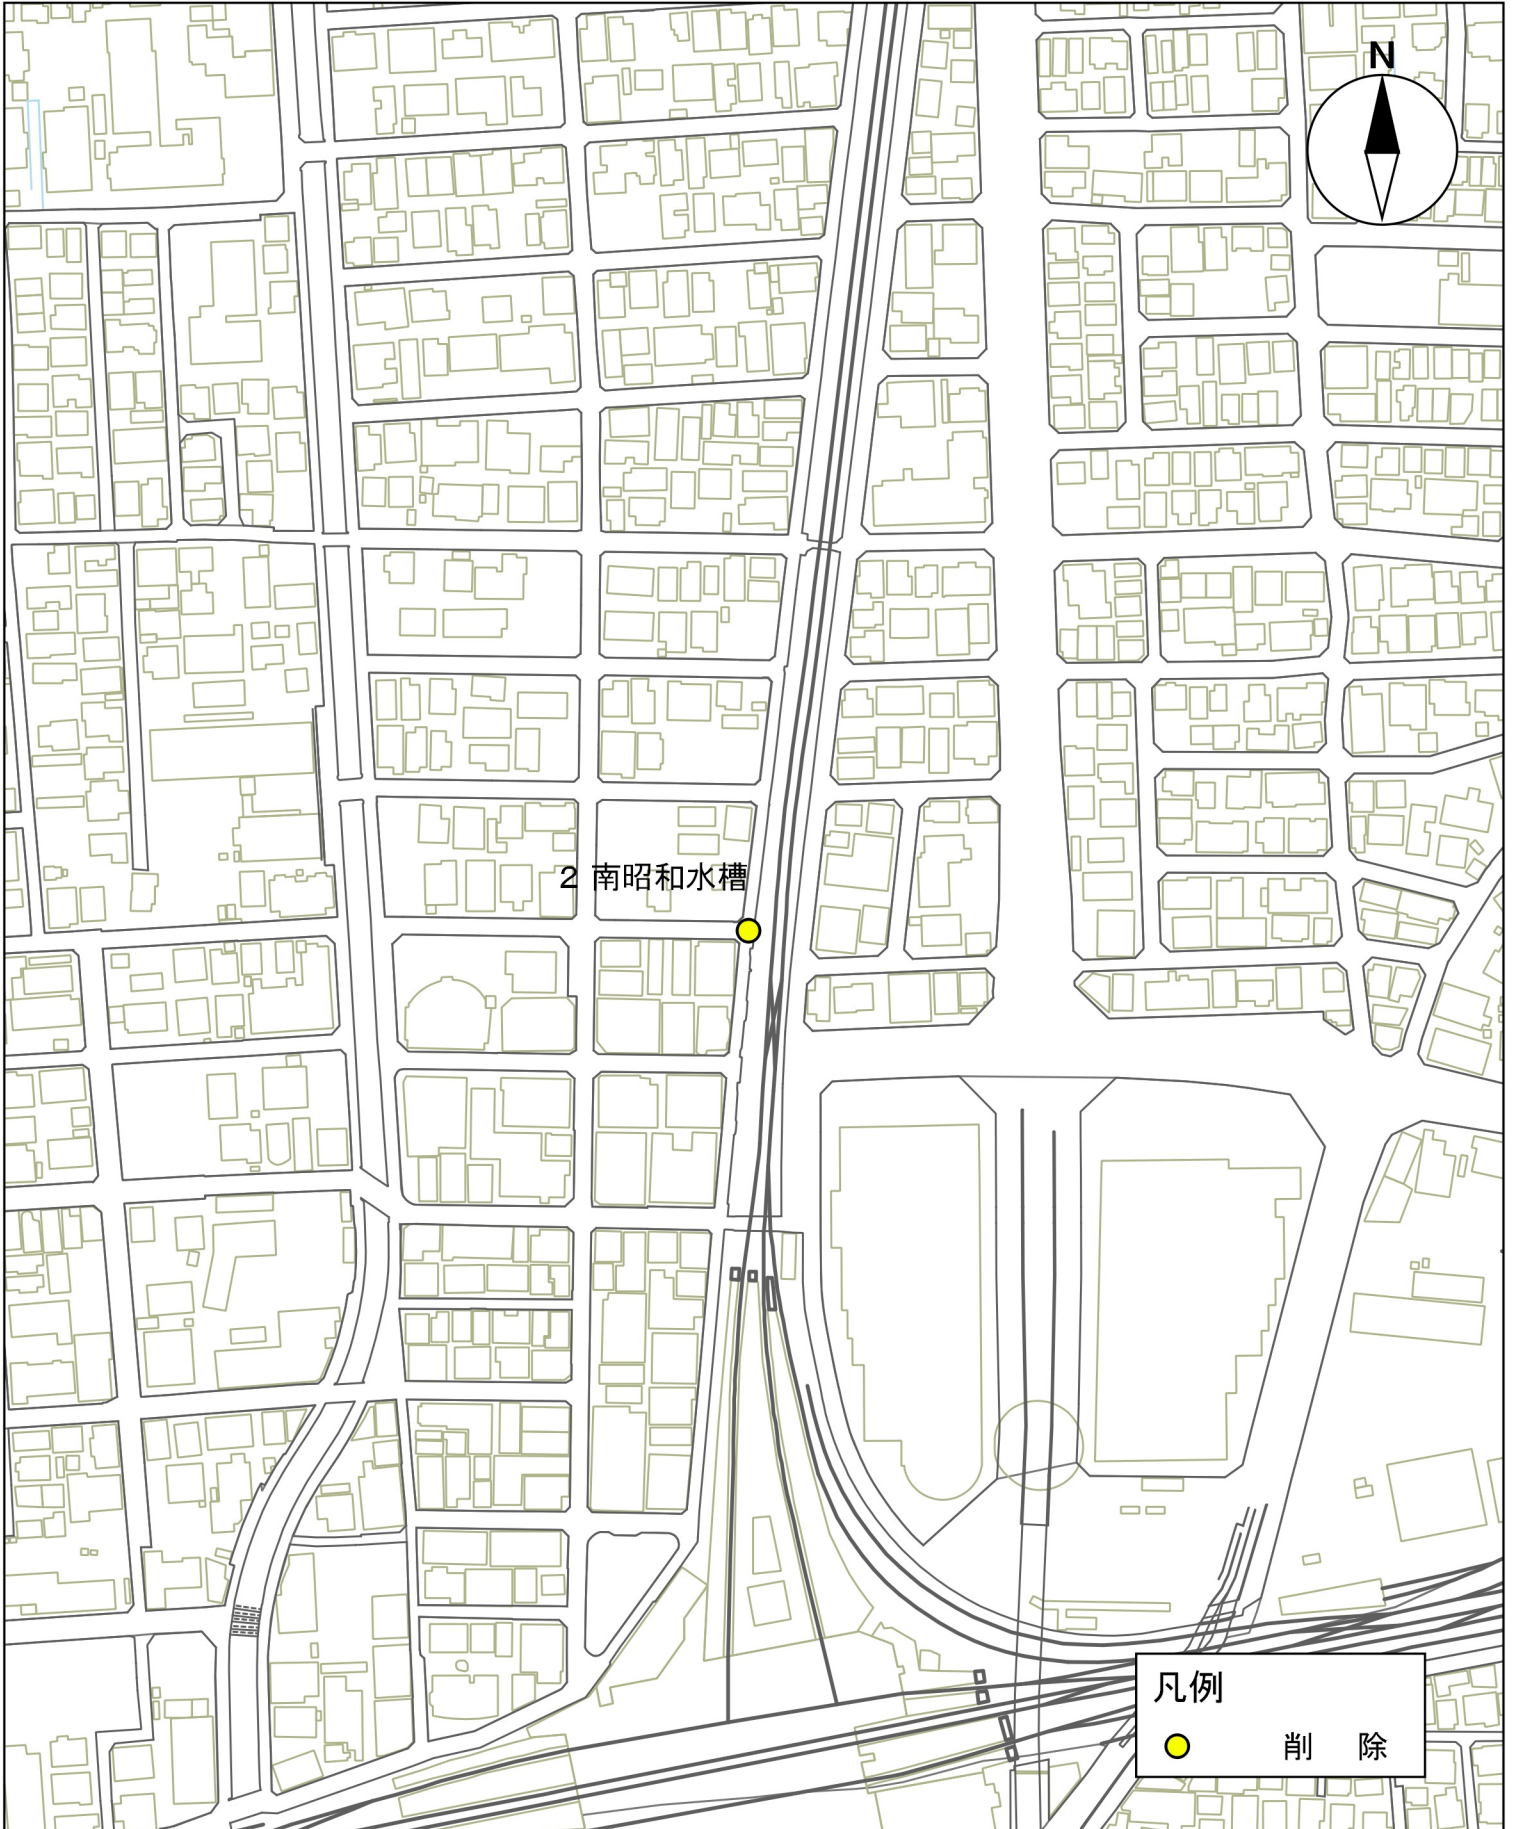

計画図 (案)

3号二葉水槽


S=1:2500

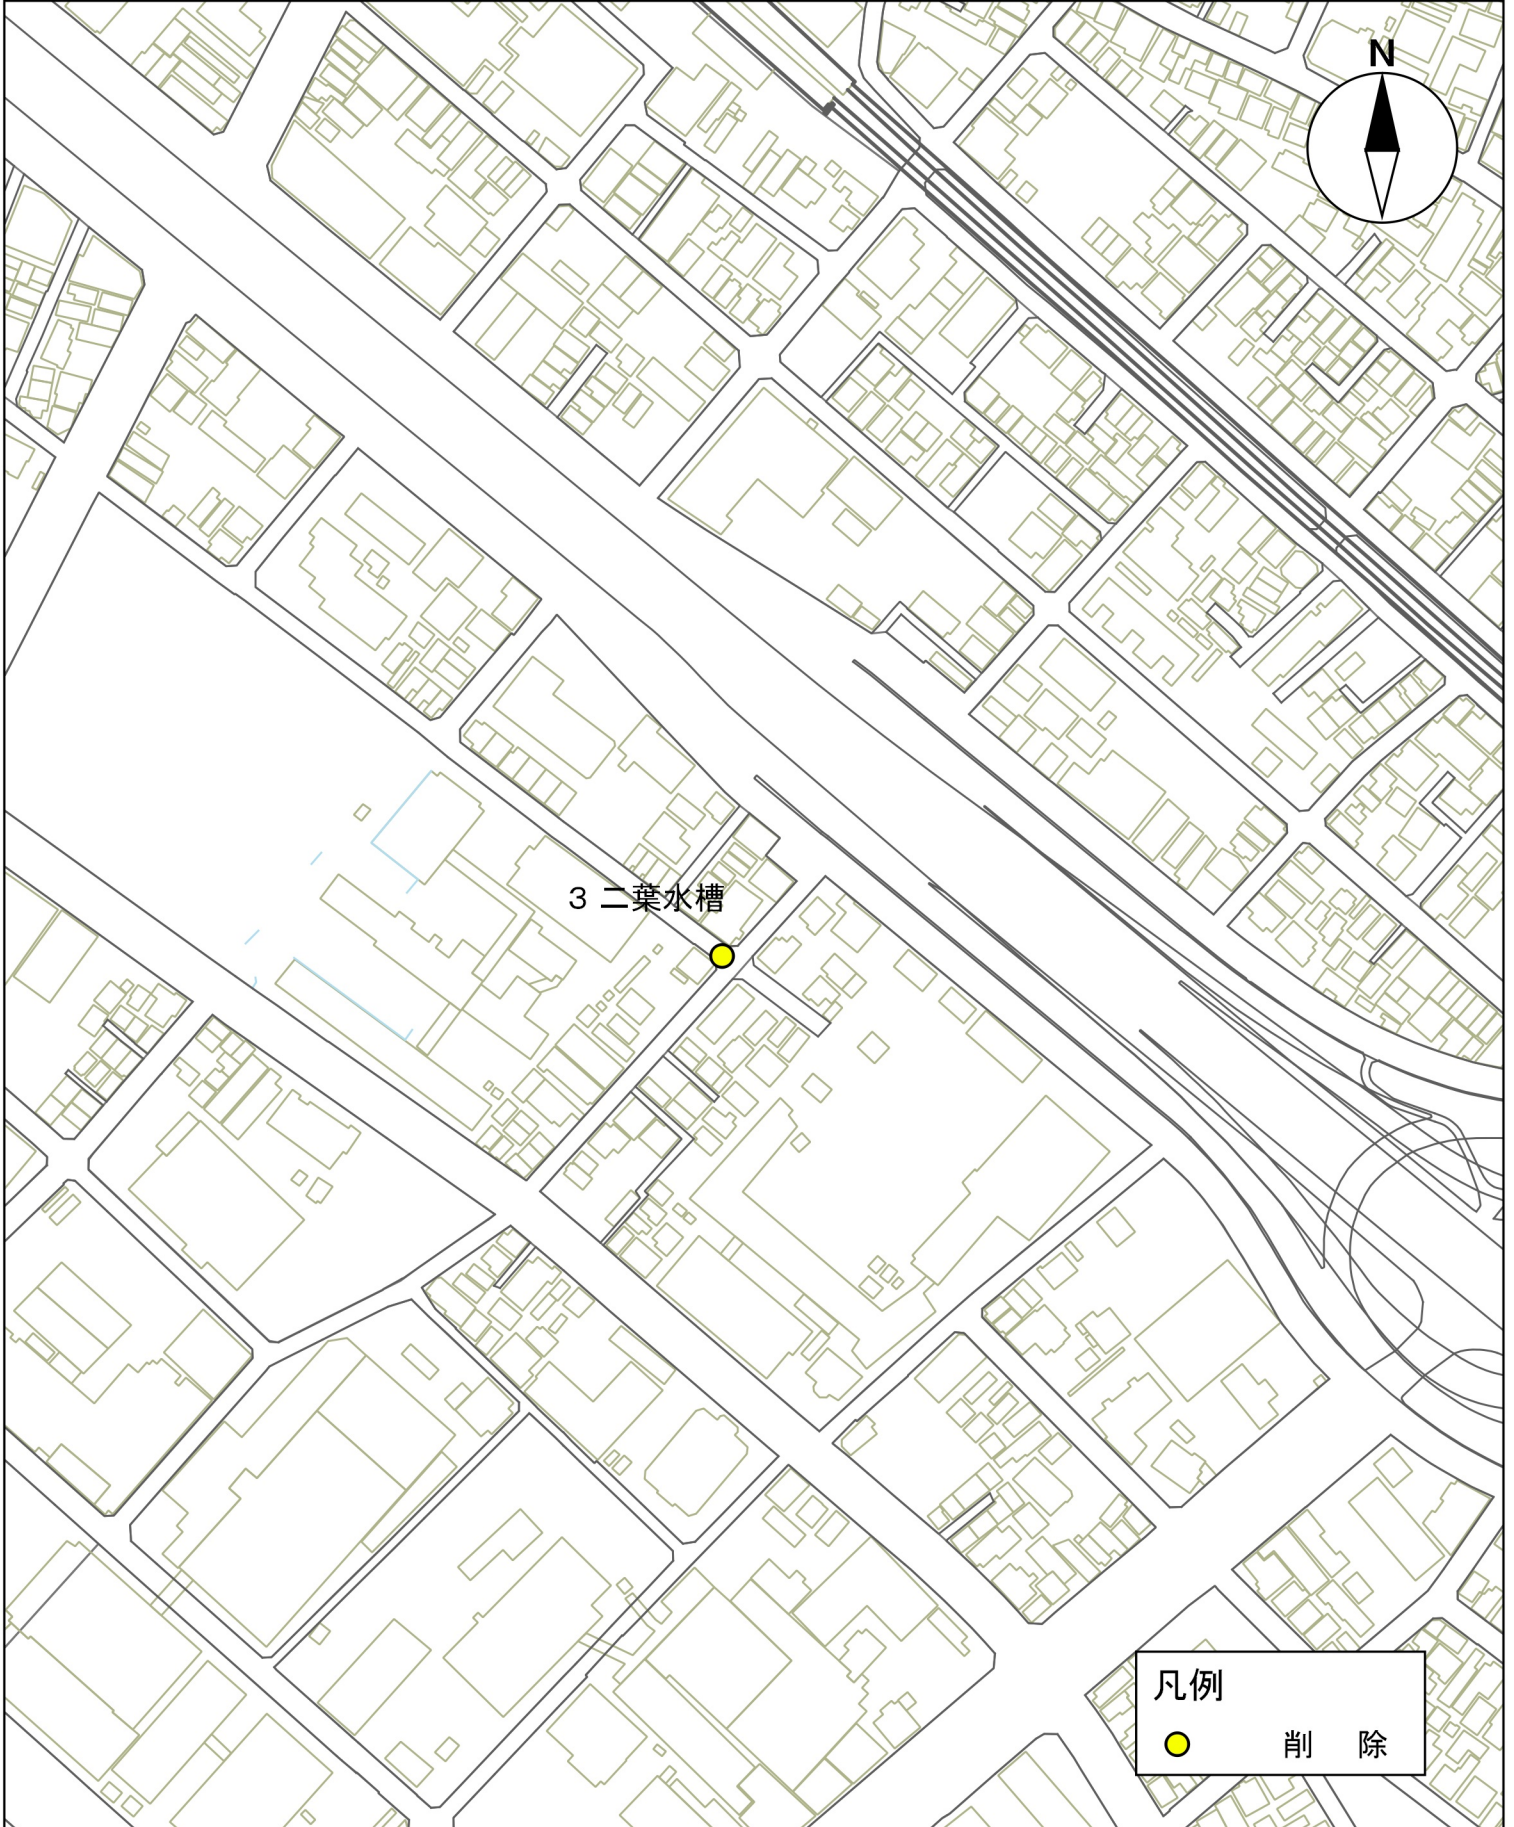

計画図 (案)

4号西福水槽

S=1:2500

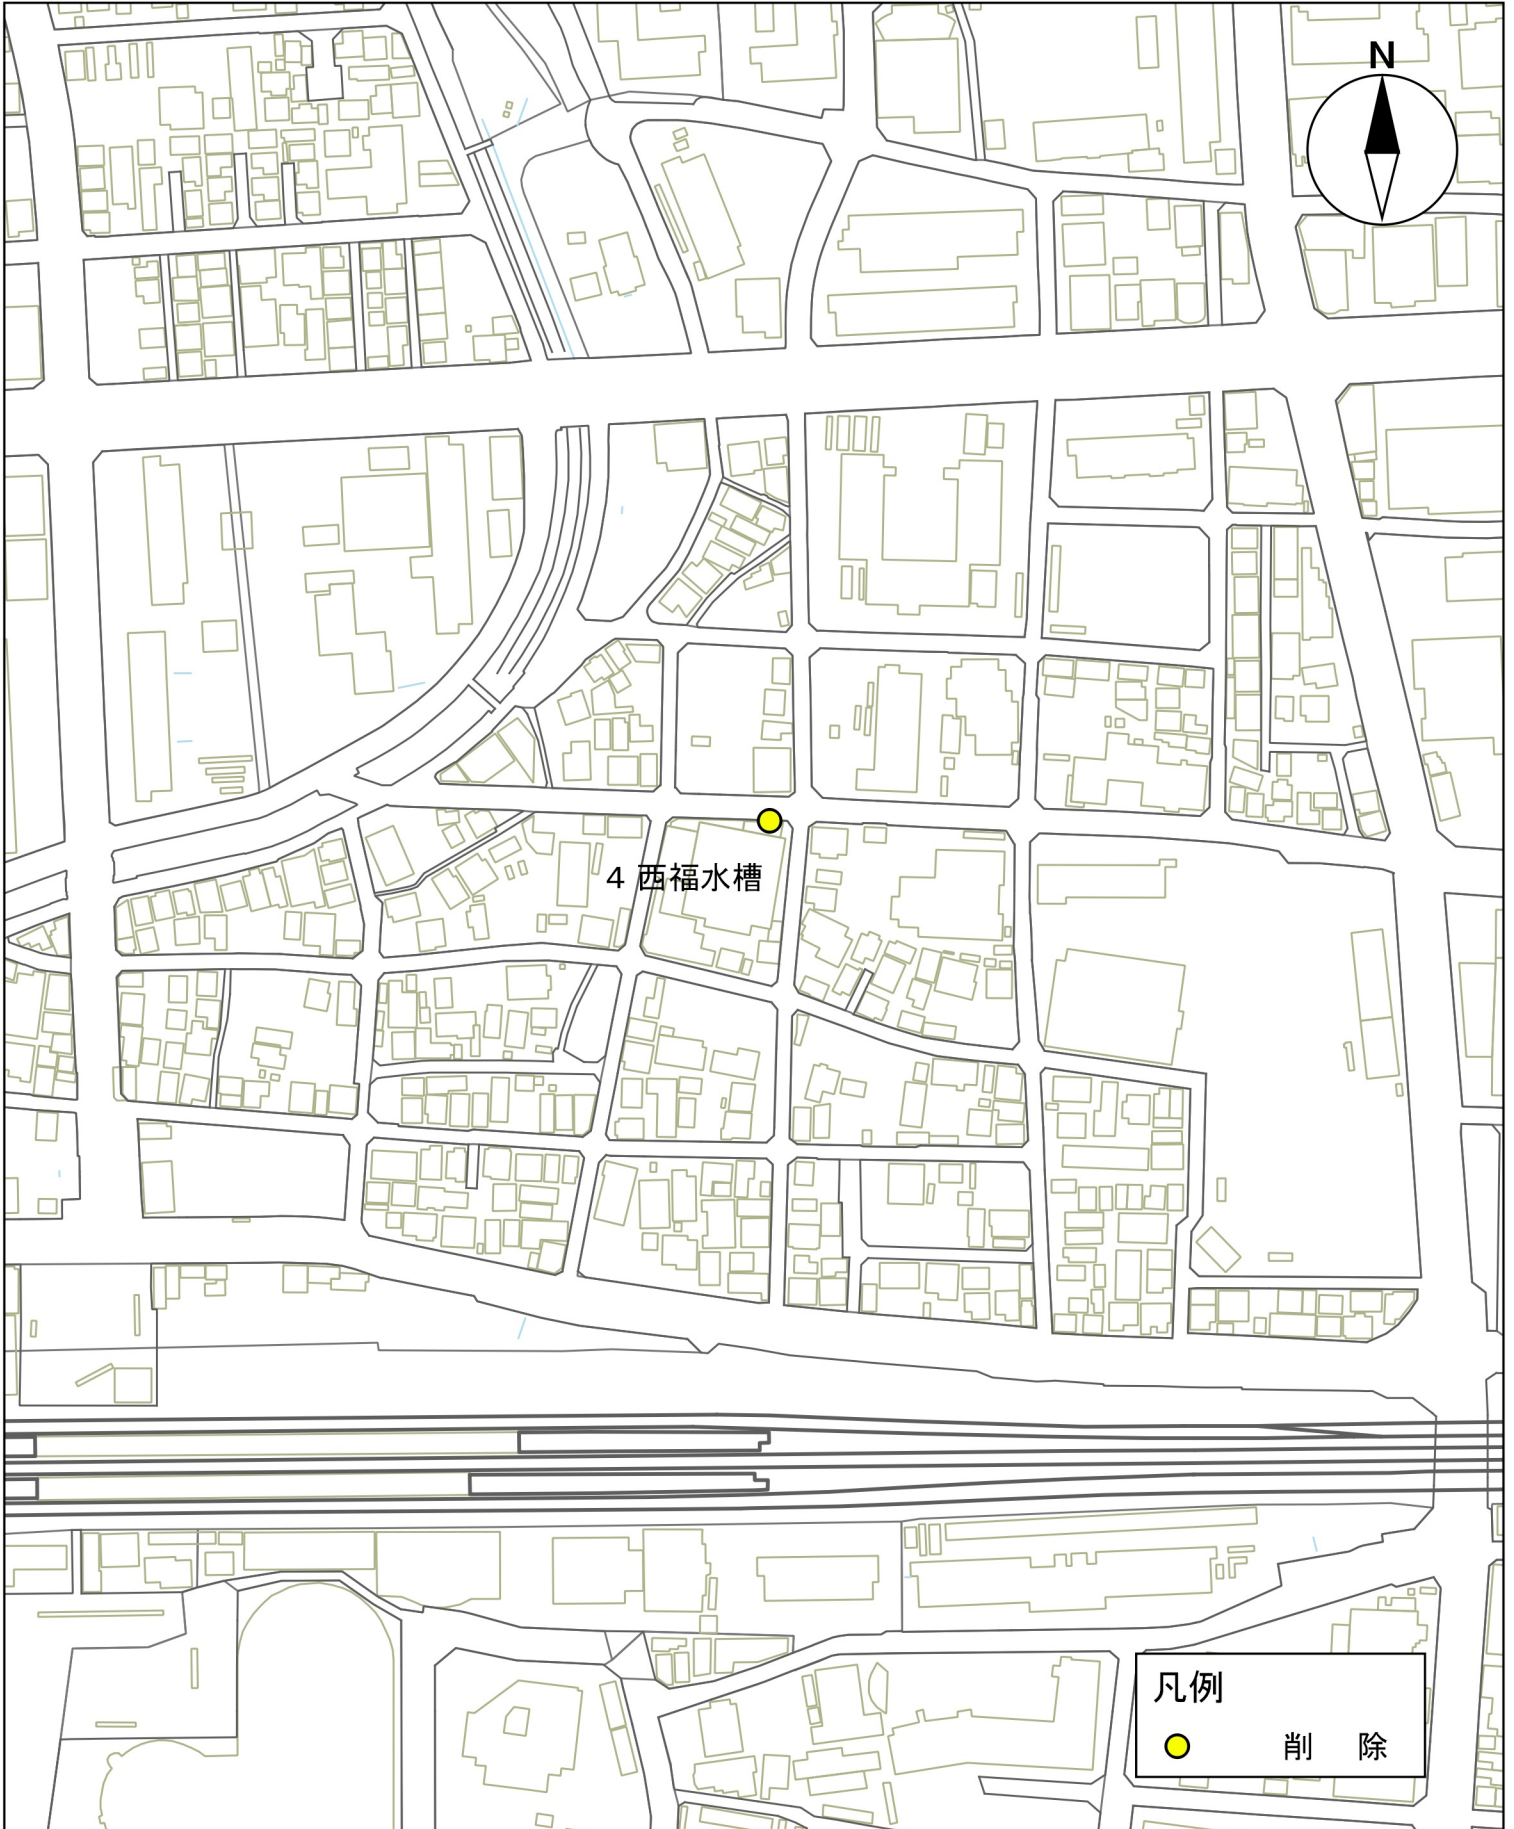

計画図 (案)

5号安井水槽


S=1:2500



計画図 (案)

6号六湛寺水槽

S=1:2500

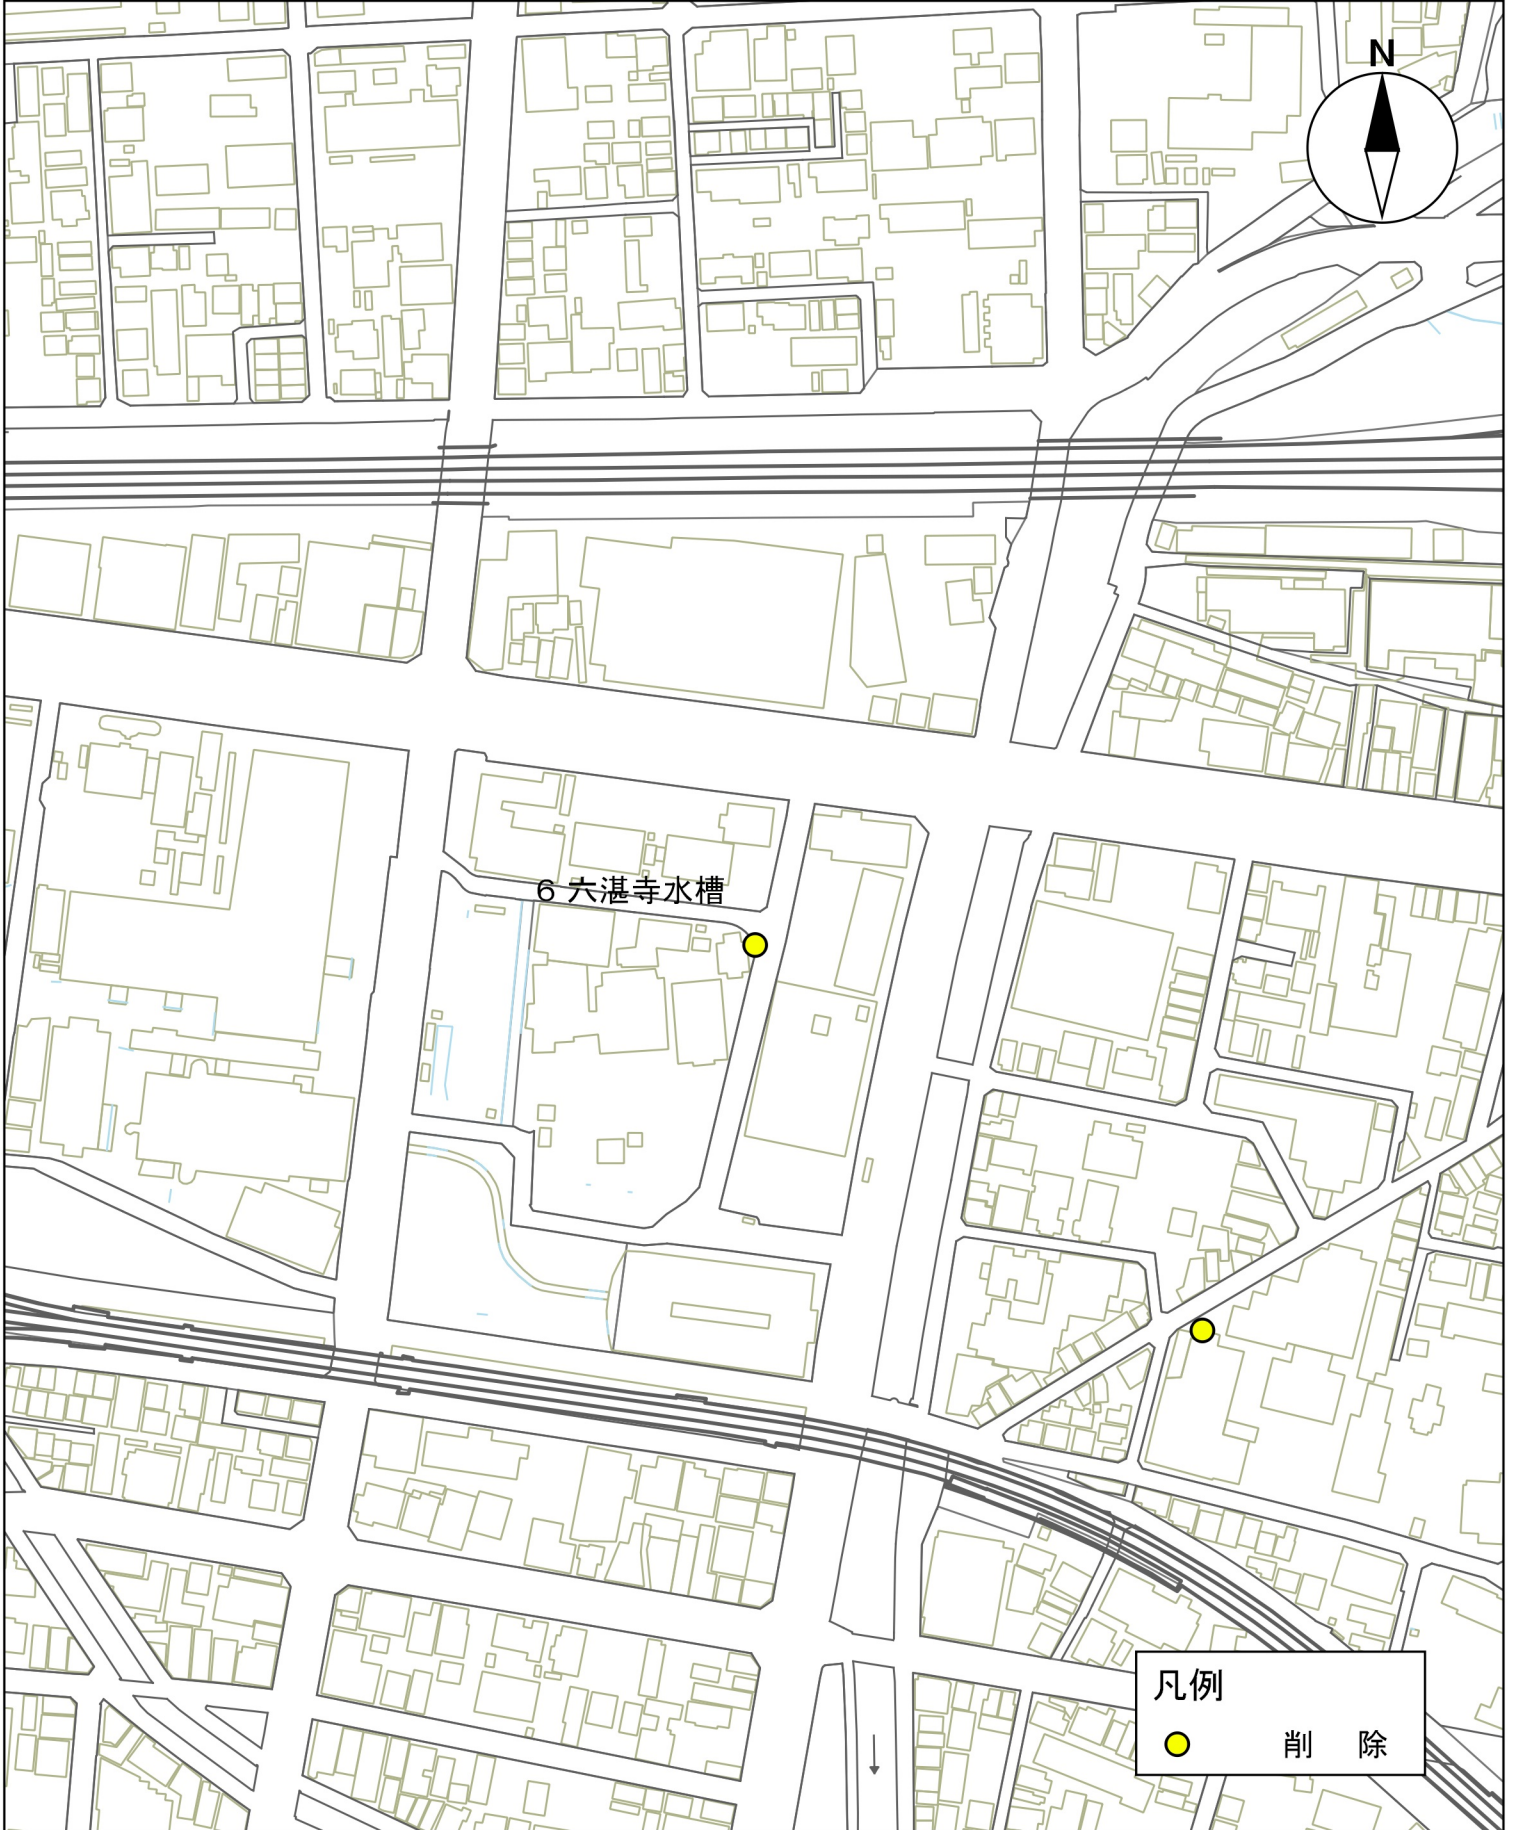

計画図 (案)

7号池田水槽


S=1:2500



計画図 (案)

8号甲東園水槽


S=1:2500

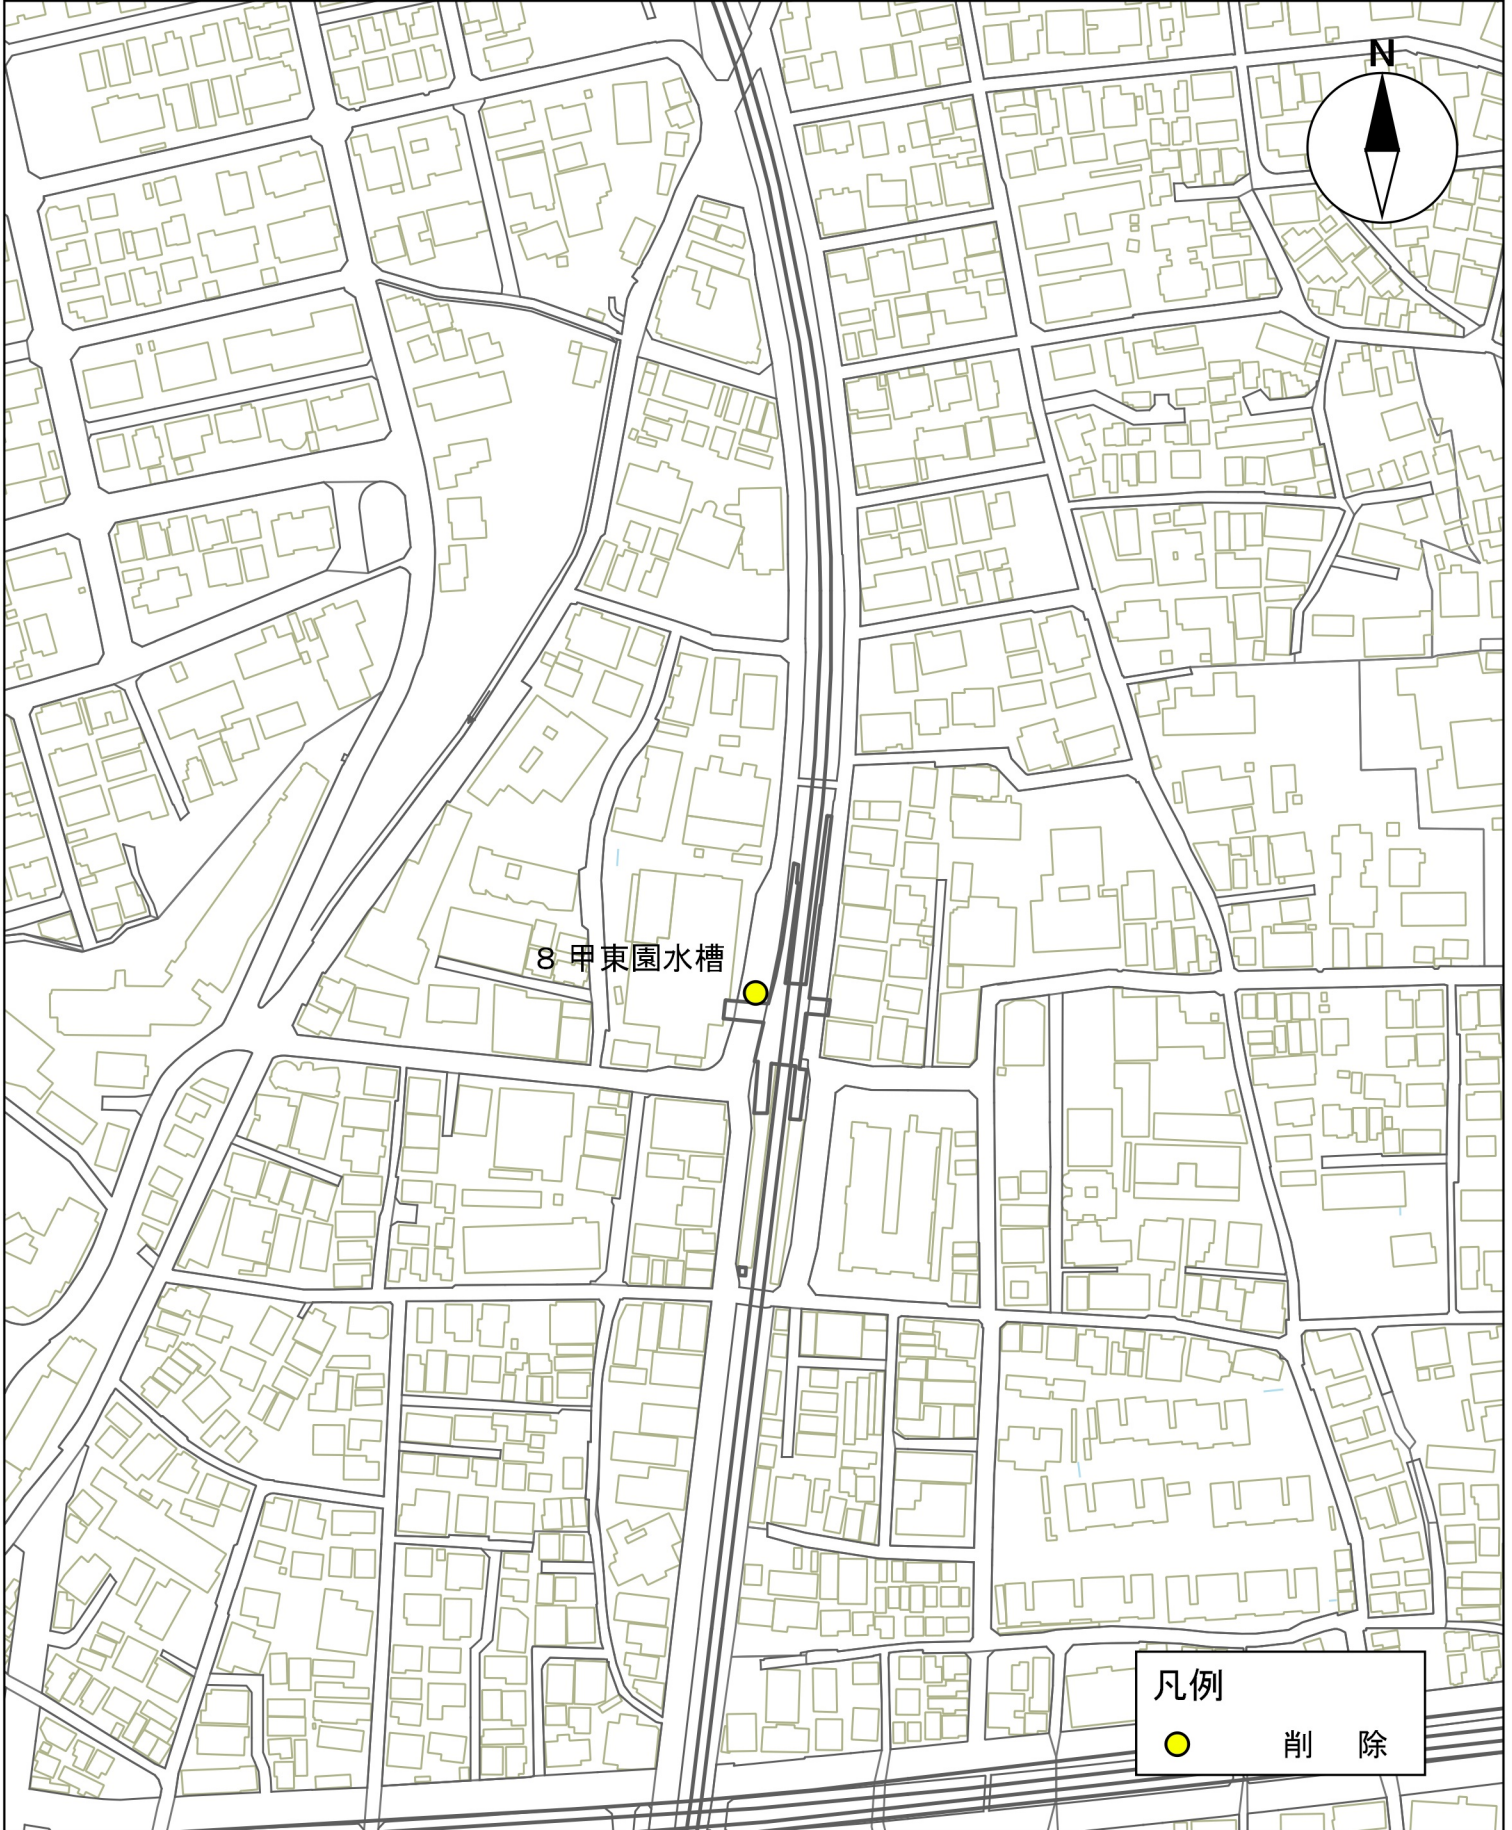

計画図 (案)

9号熊野水槽


S=1:2500

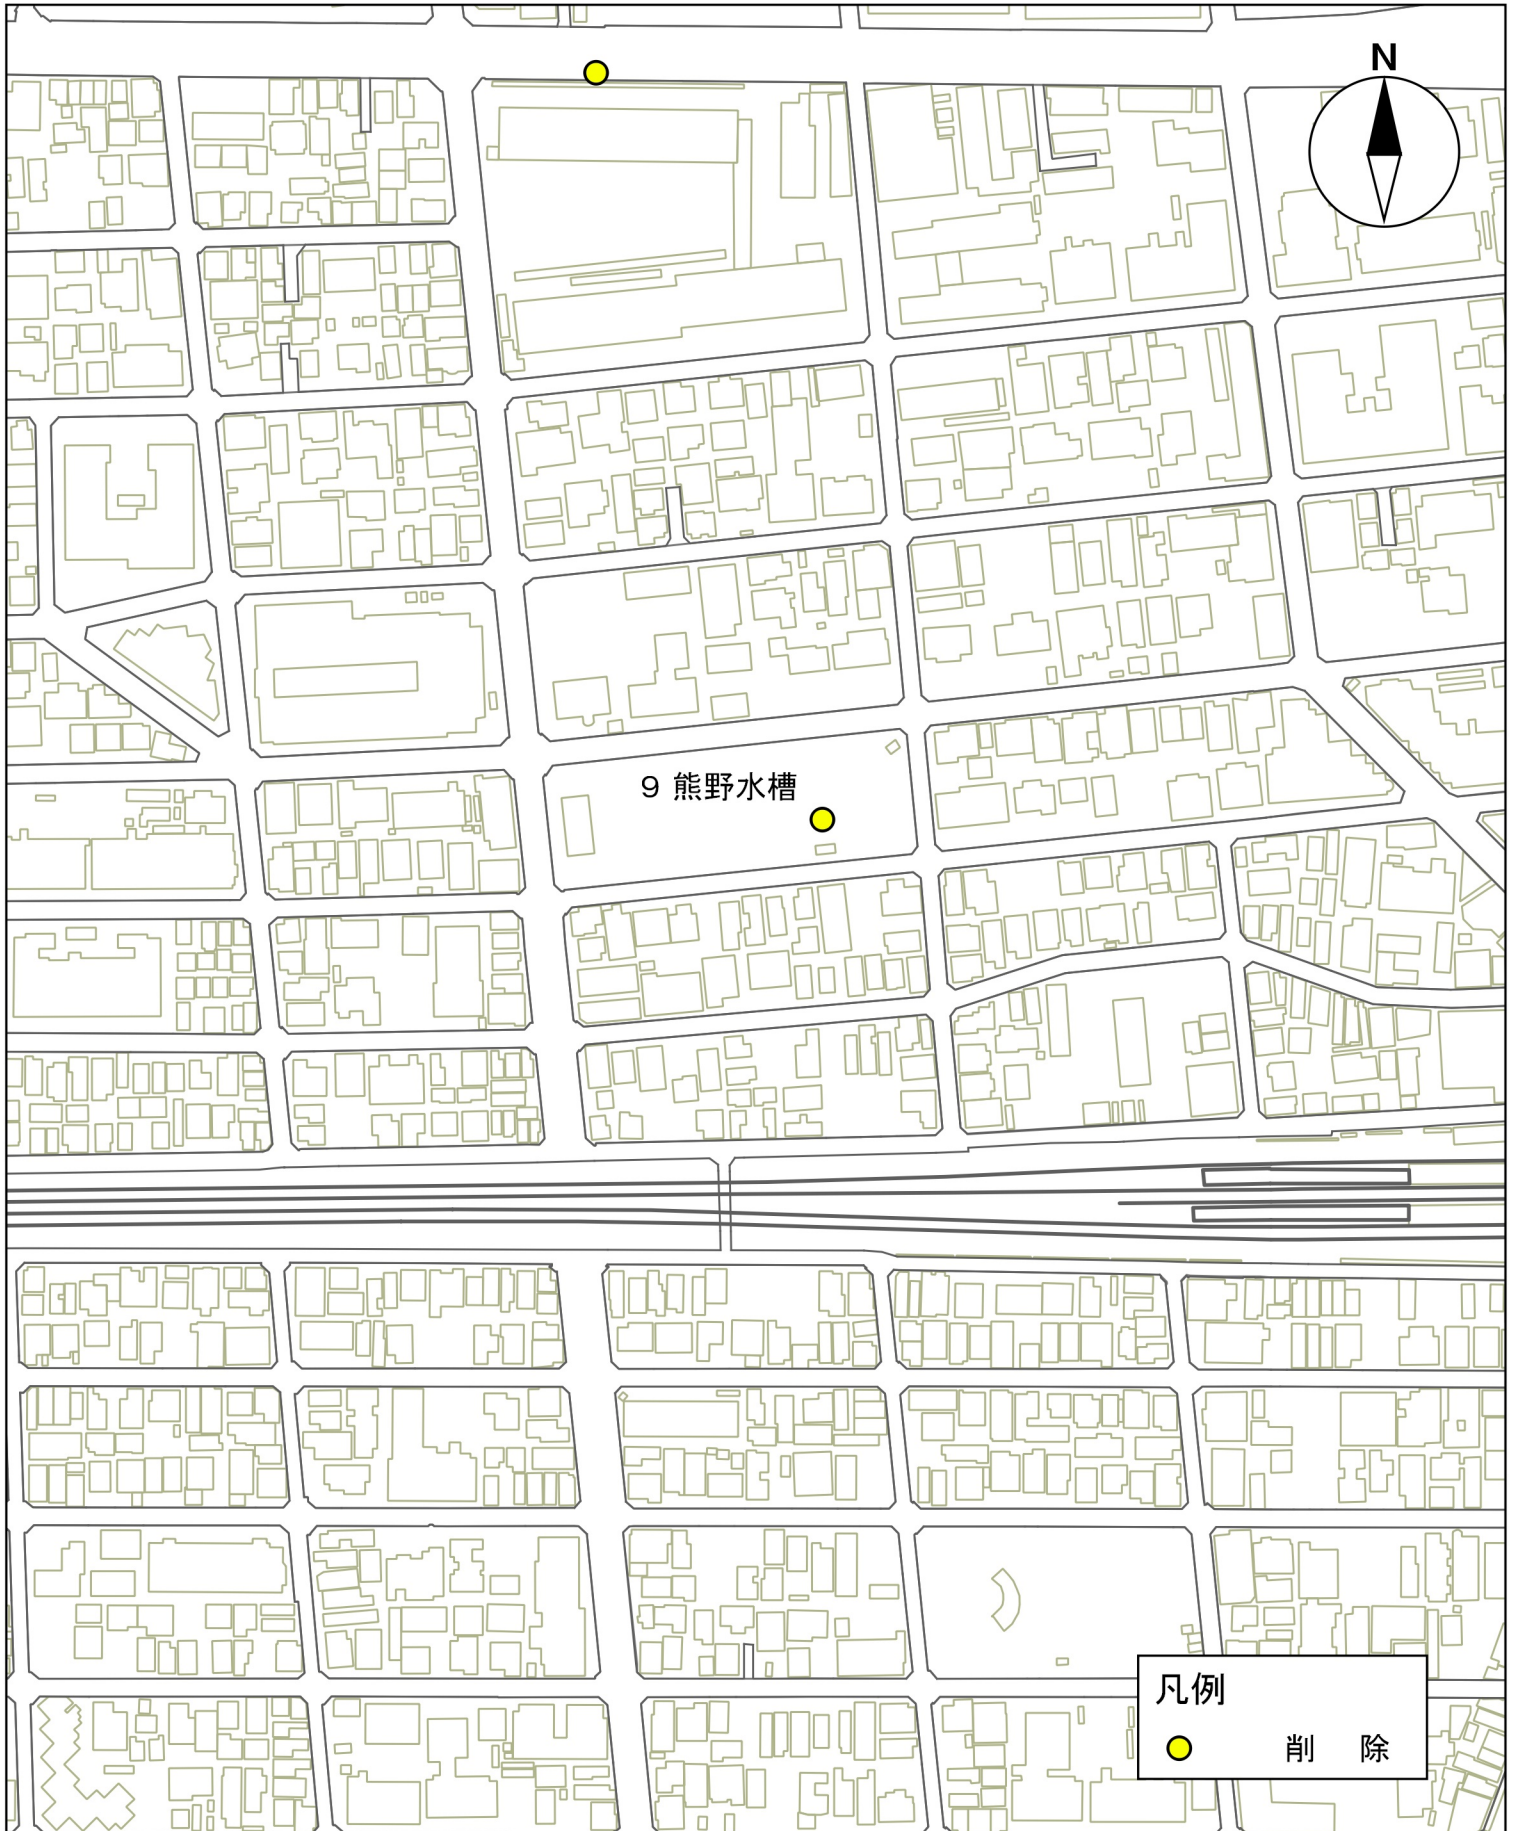

計画図 (案)

10号馬場水槽

S=1:2500

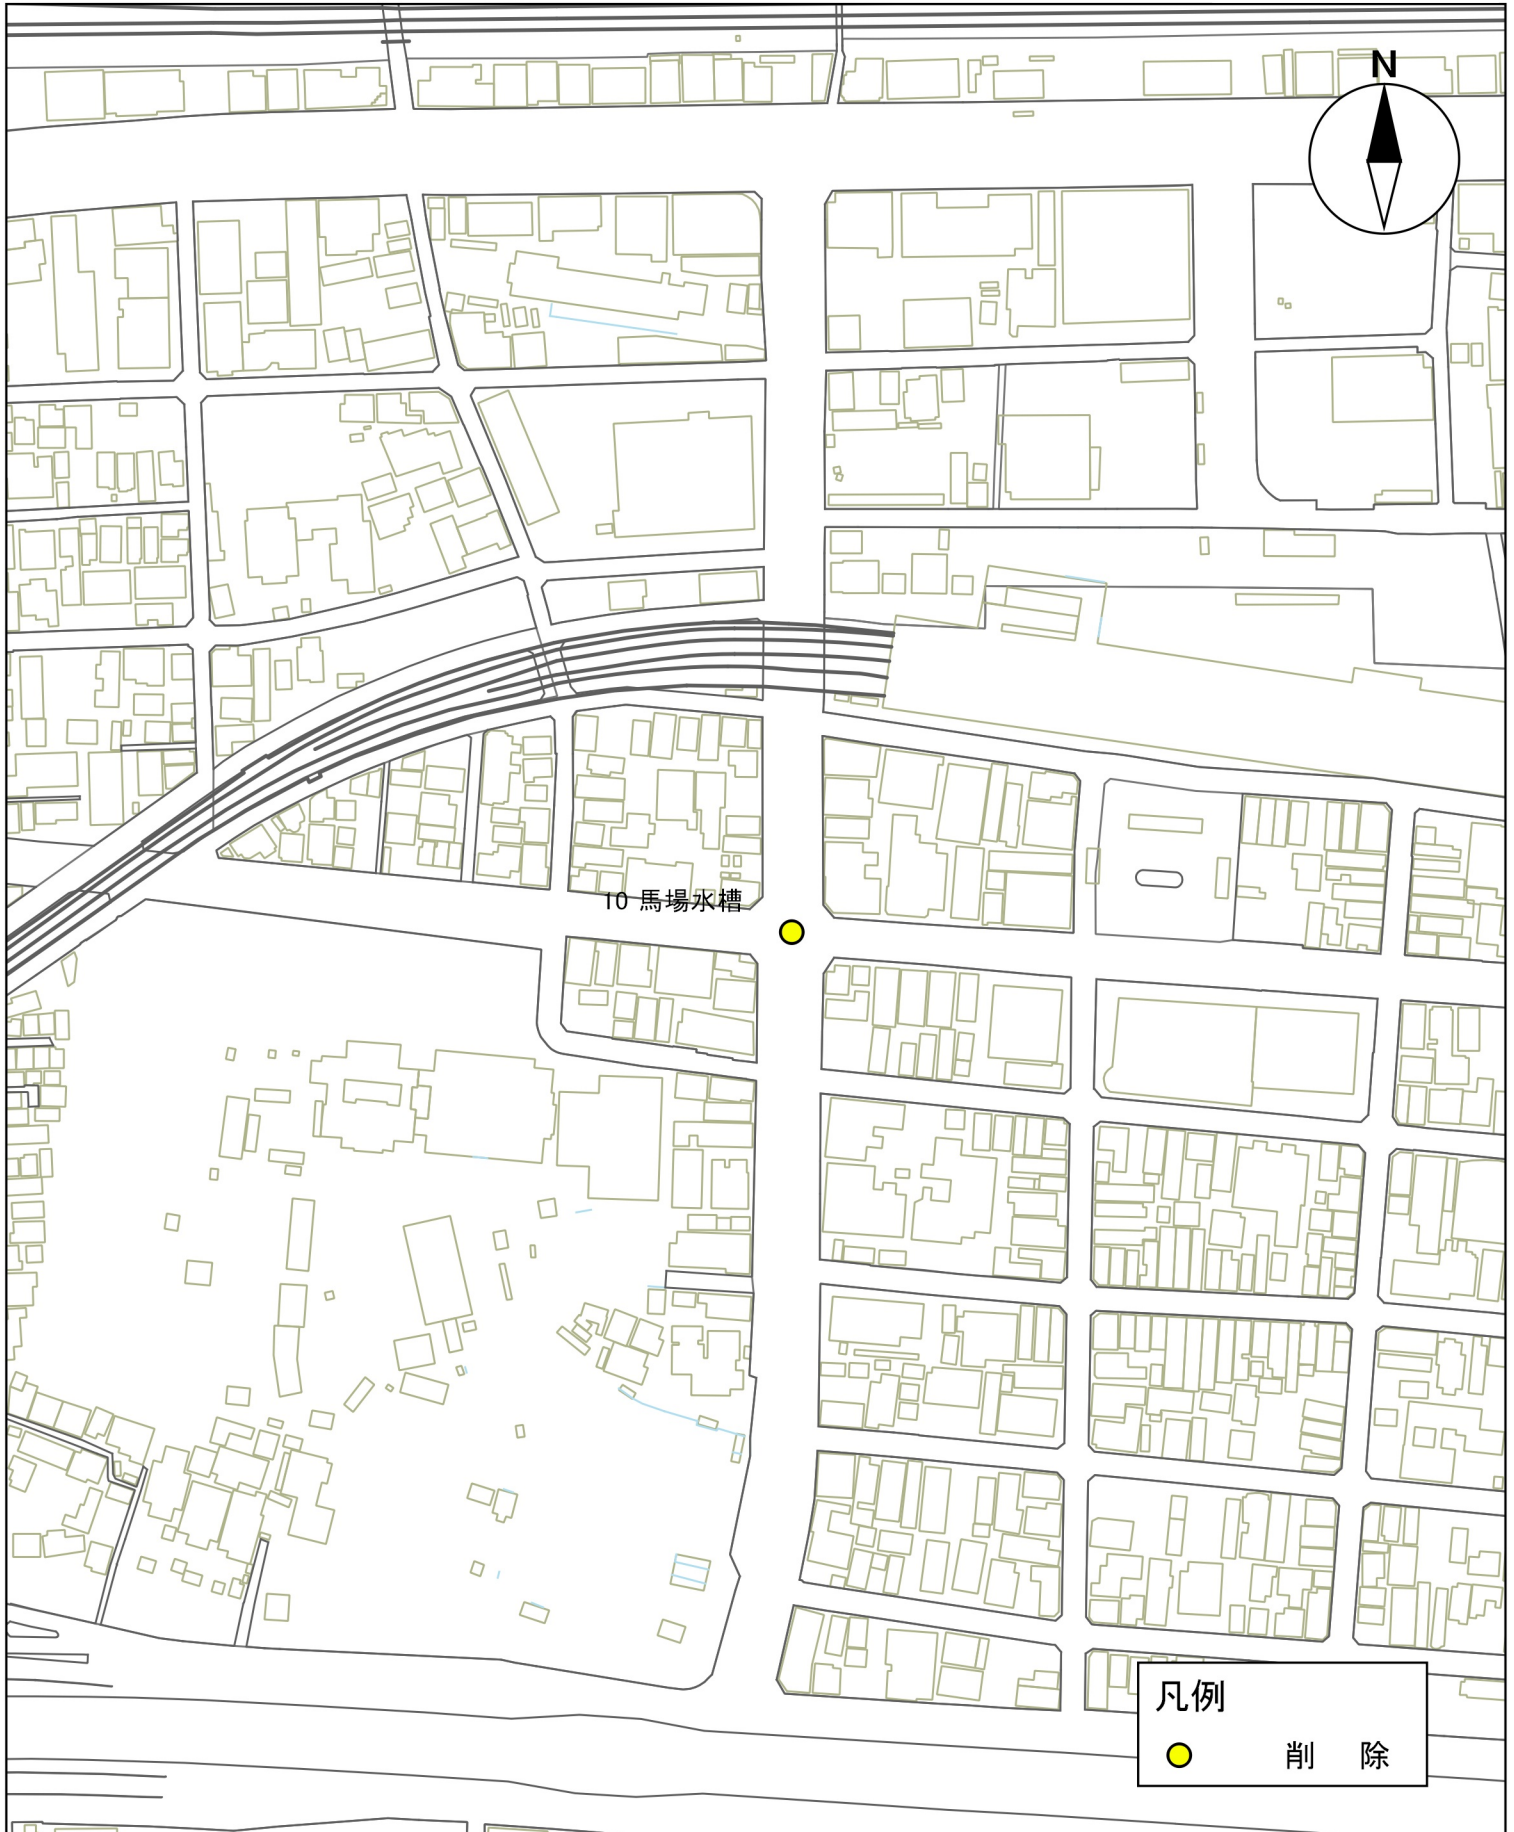

10号馬場水槽

凡例




削除

計画図 (案)

1 1号森下水槽


S=1:2500

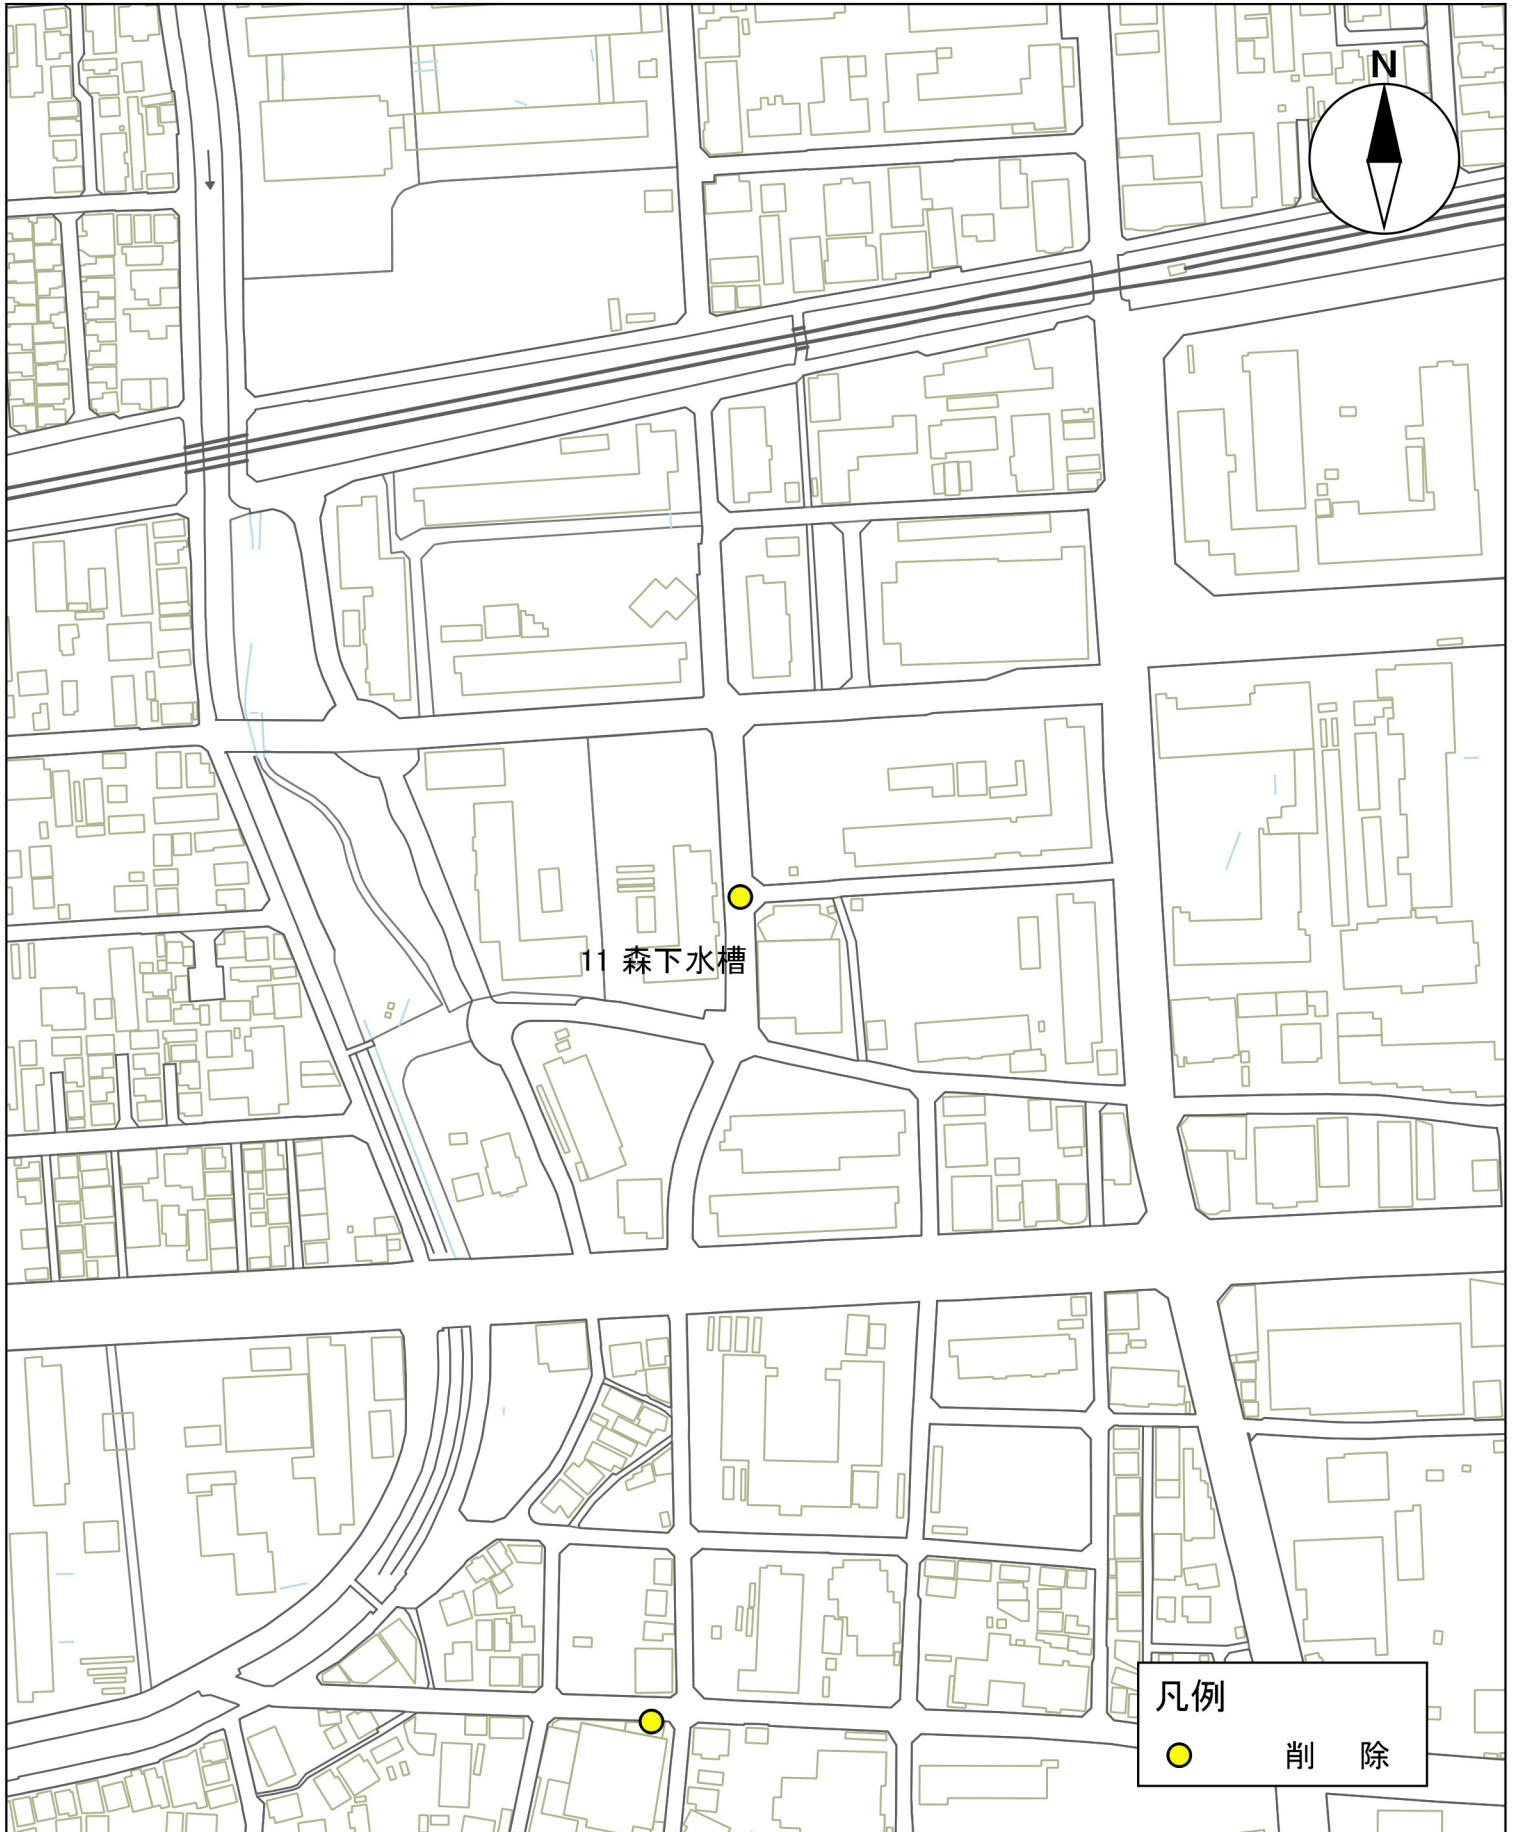

計画図 (案)

1 2号二見水槽

S=1:2500

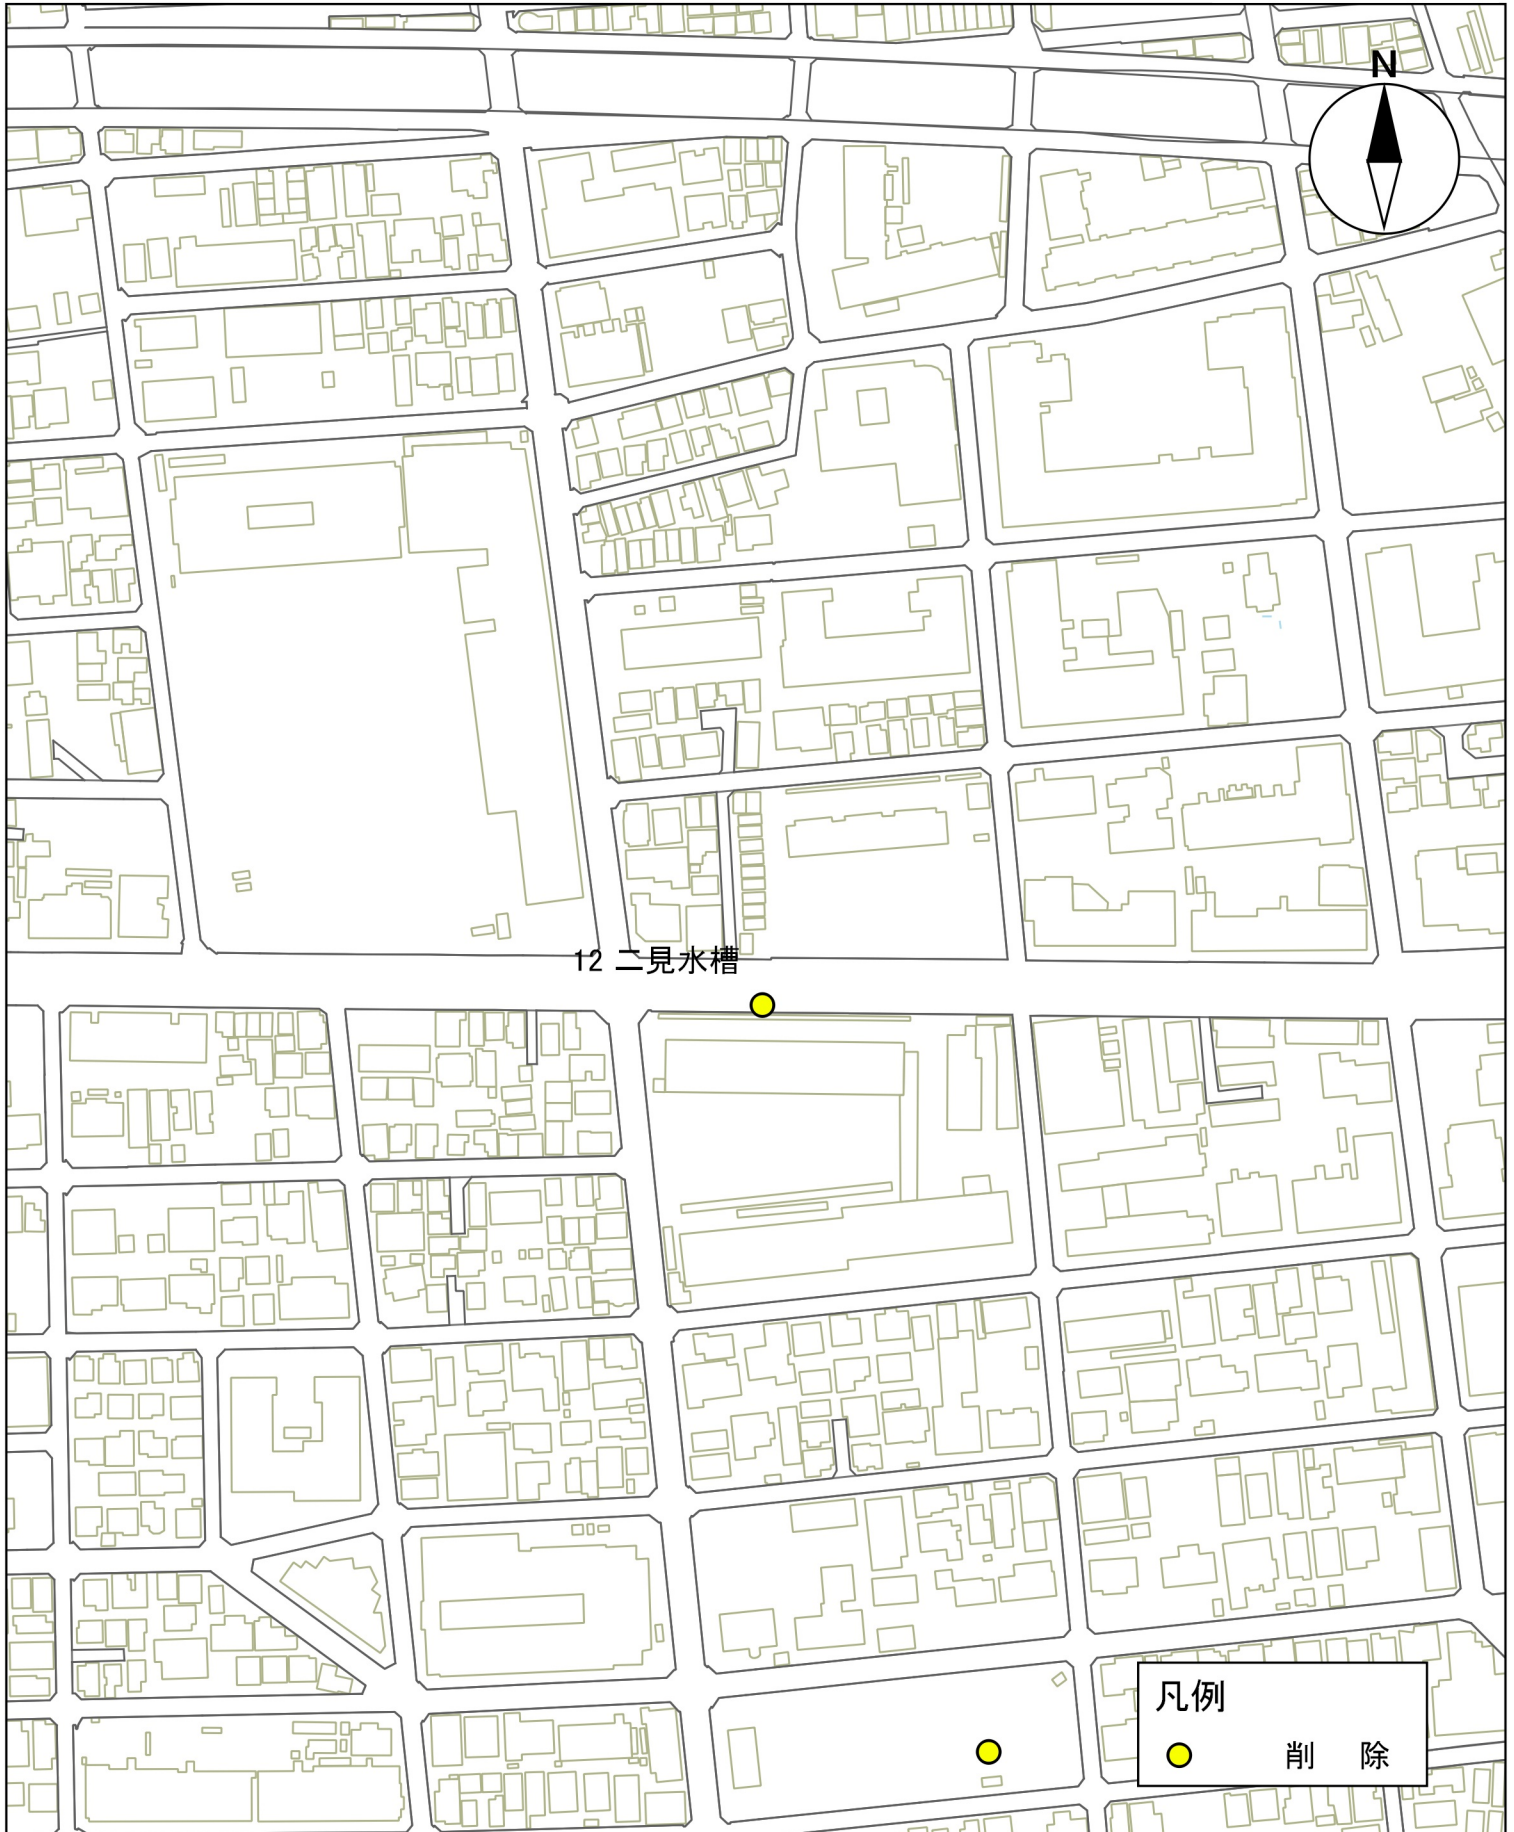

計画図 (案)

1 3号小松水槽

S=1:2500

