


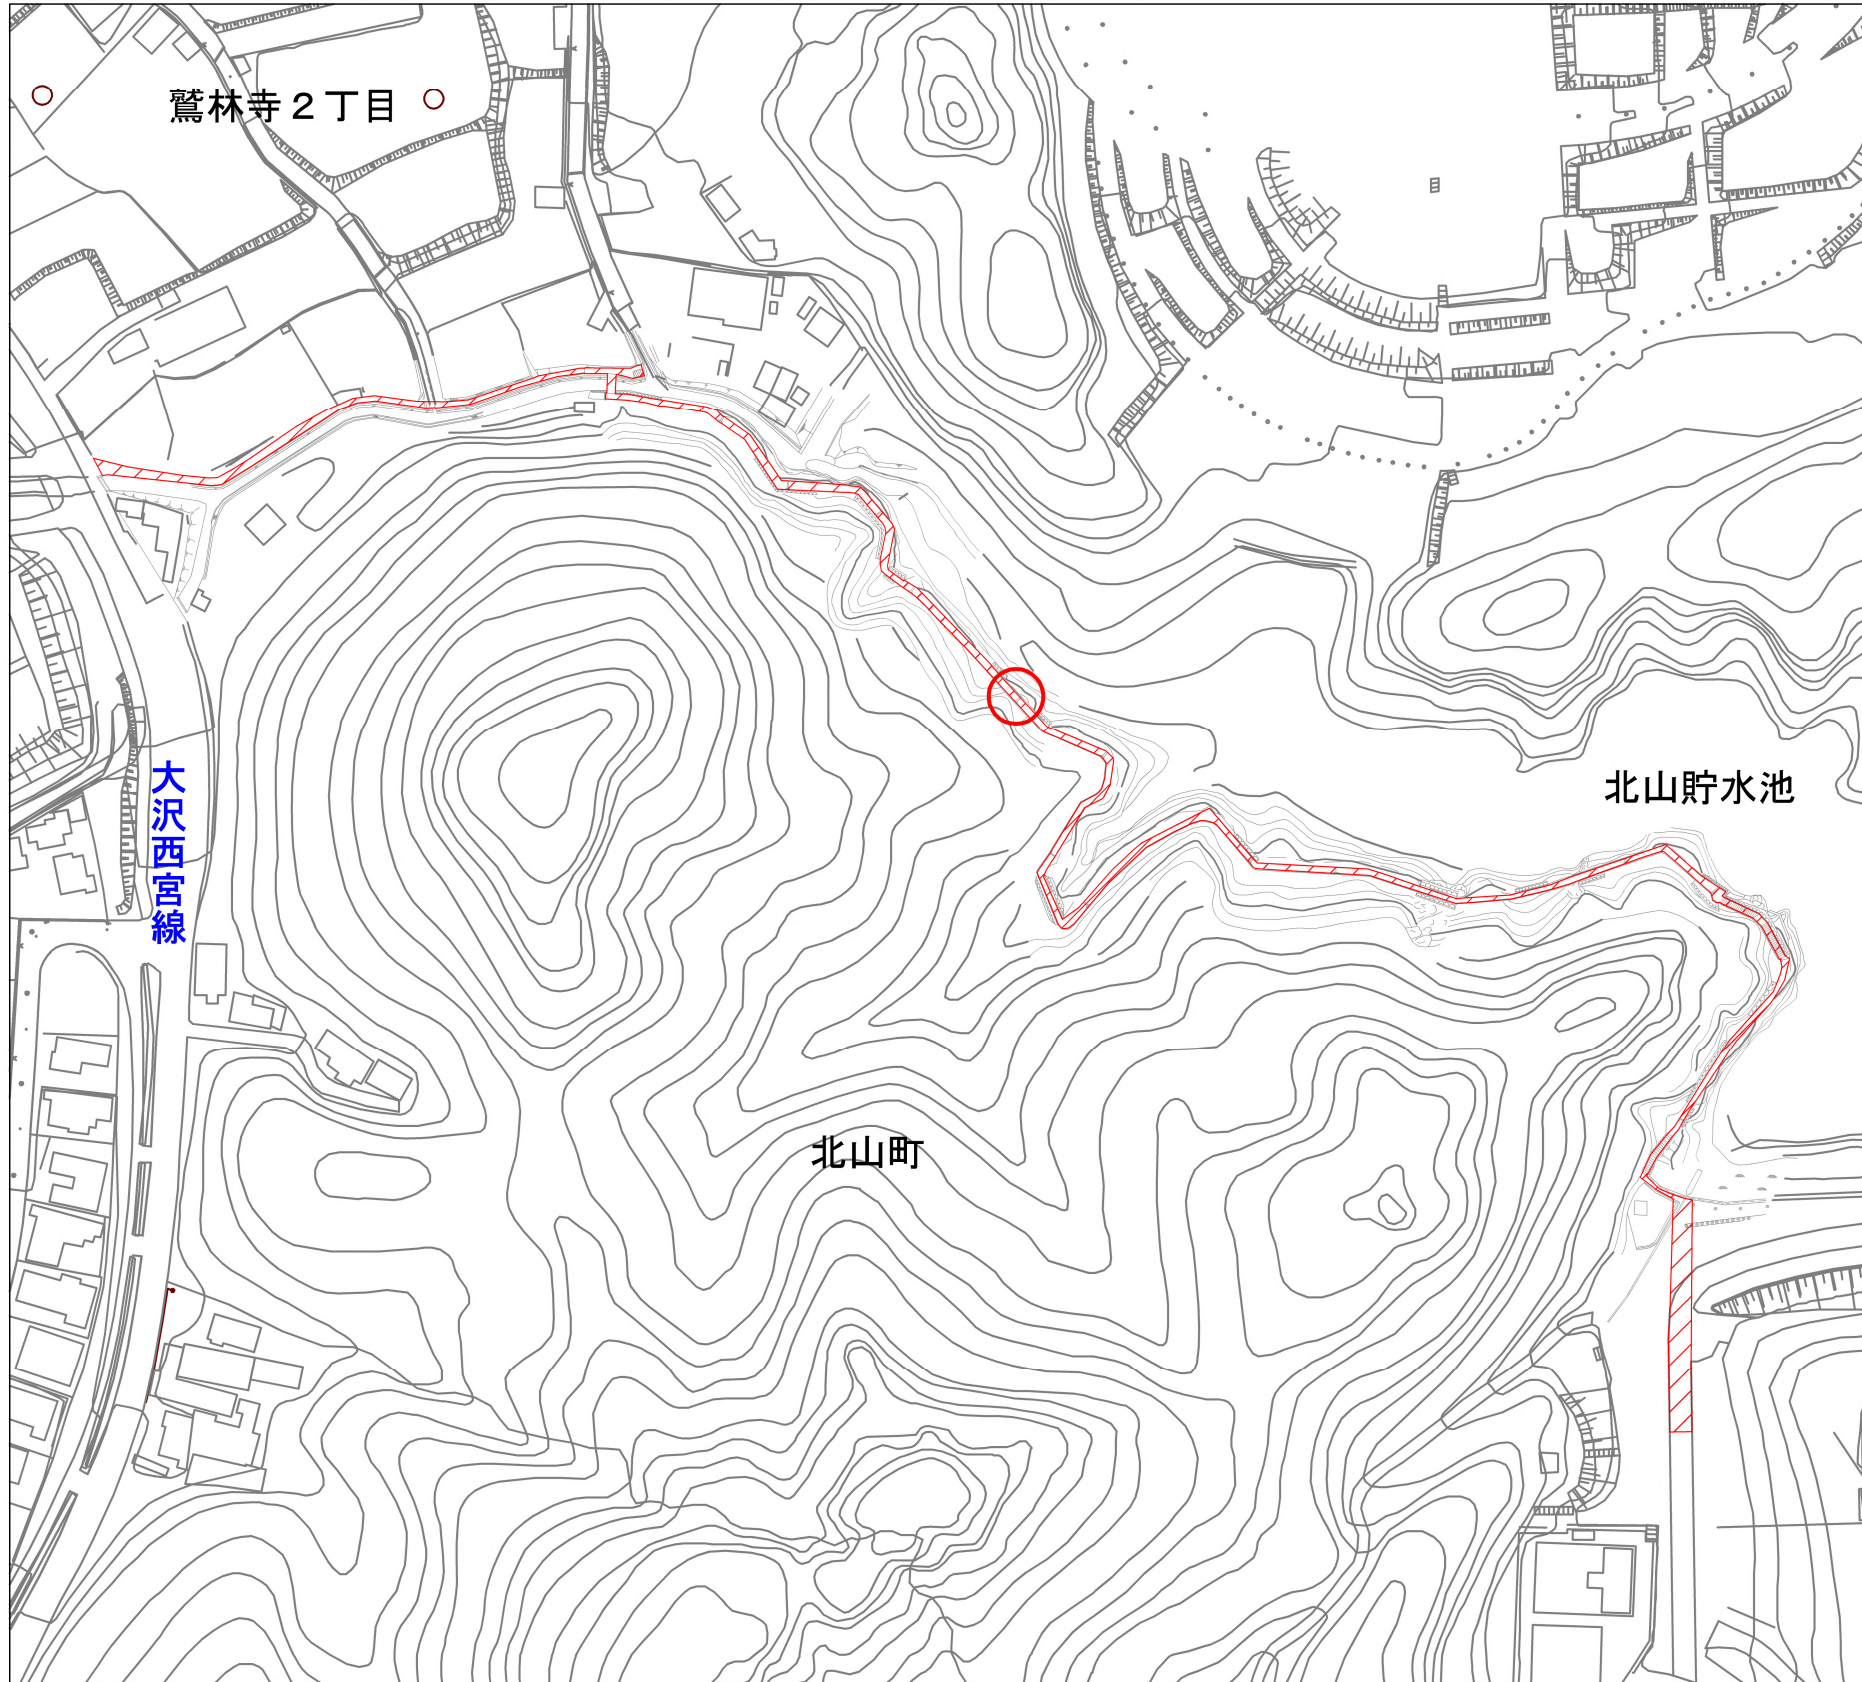

位置図 A1:1/1000
A3:1/2000



法面工	○
管布設工	▨